



NORTHGATE COMMUNITY
CHURCH - ALTERNATIVE DESIGN
BORMAN ROAD, HAMILTON

	REV	
Sk1		SITE PLAN
Sk2		GROUND FLOOR PLAN
Sk3		FIRST FLOOR PLAN
Sk4	-	ELEVATIONS
Sk5	-	PERSPECTIVE VIEW
Sk6	-	PERSPECTIVE VIEWS
Sk7		ENTRY PERSPECTIVE
Sk8		SECTIONAL PERSPECTIVES

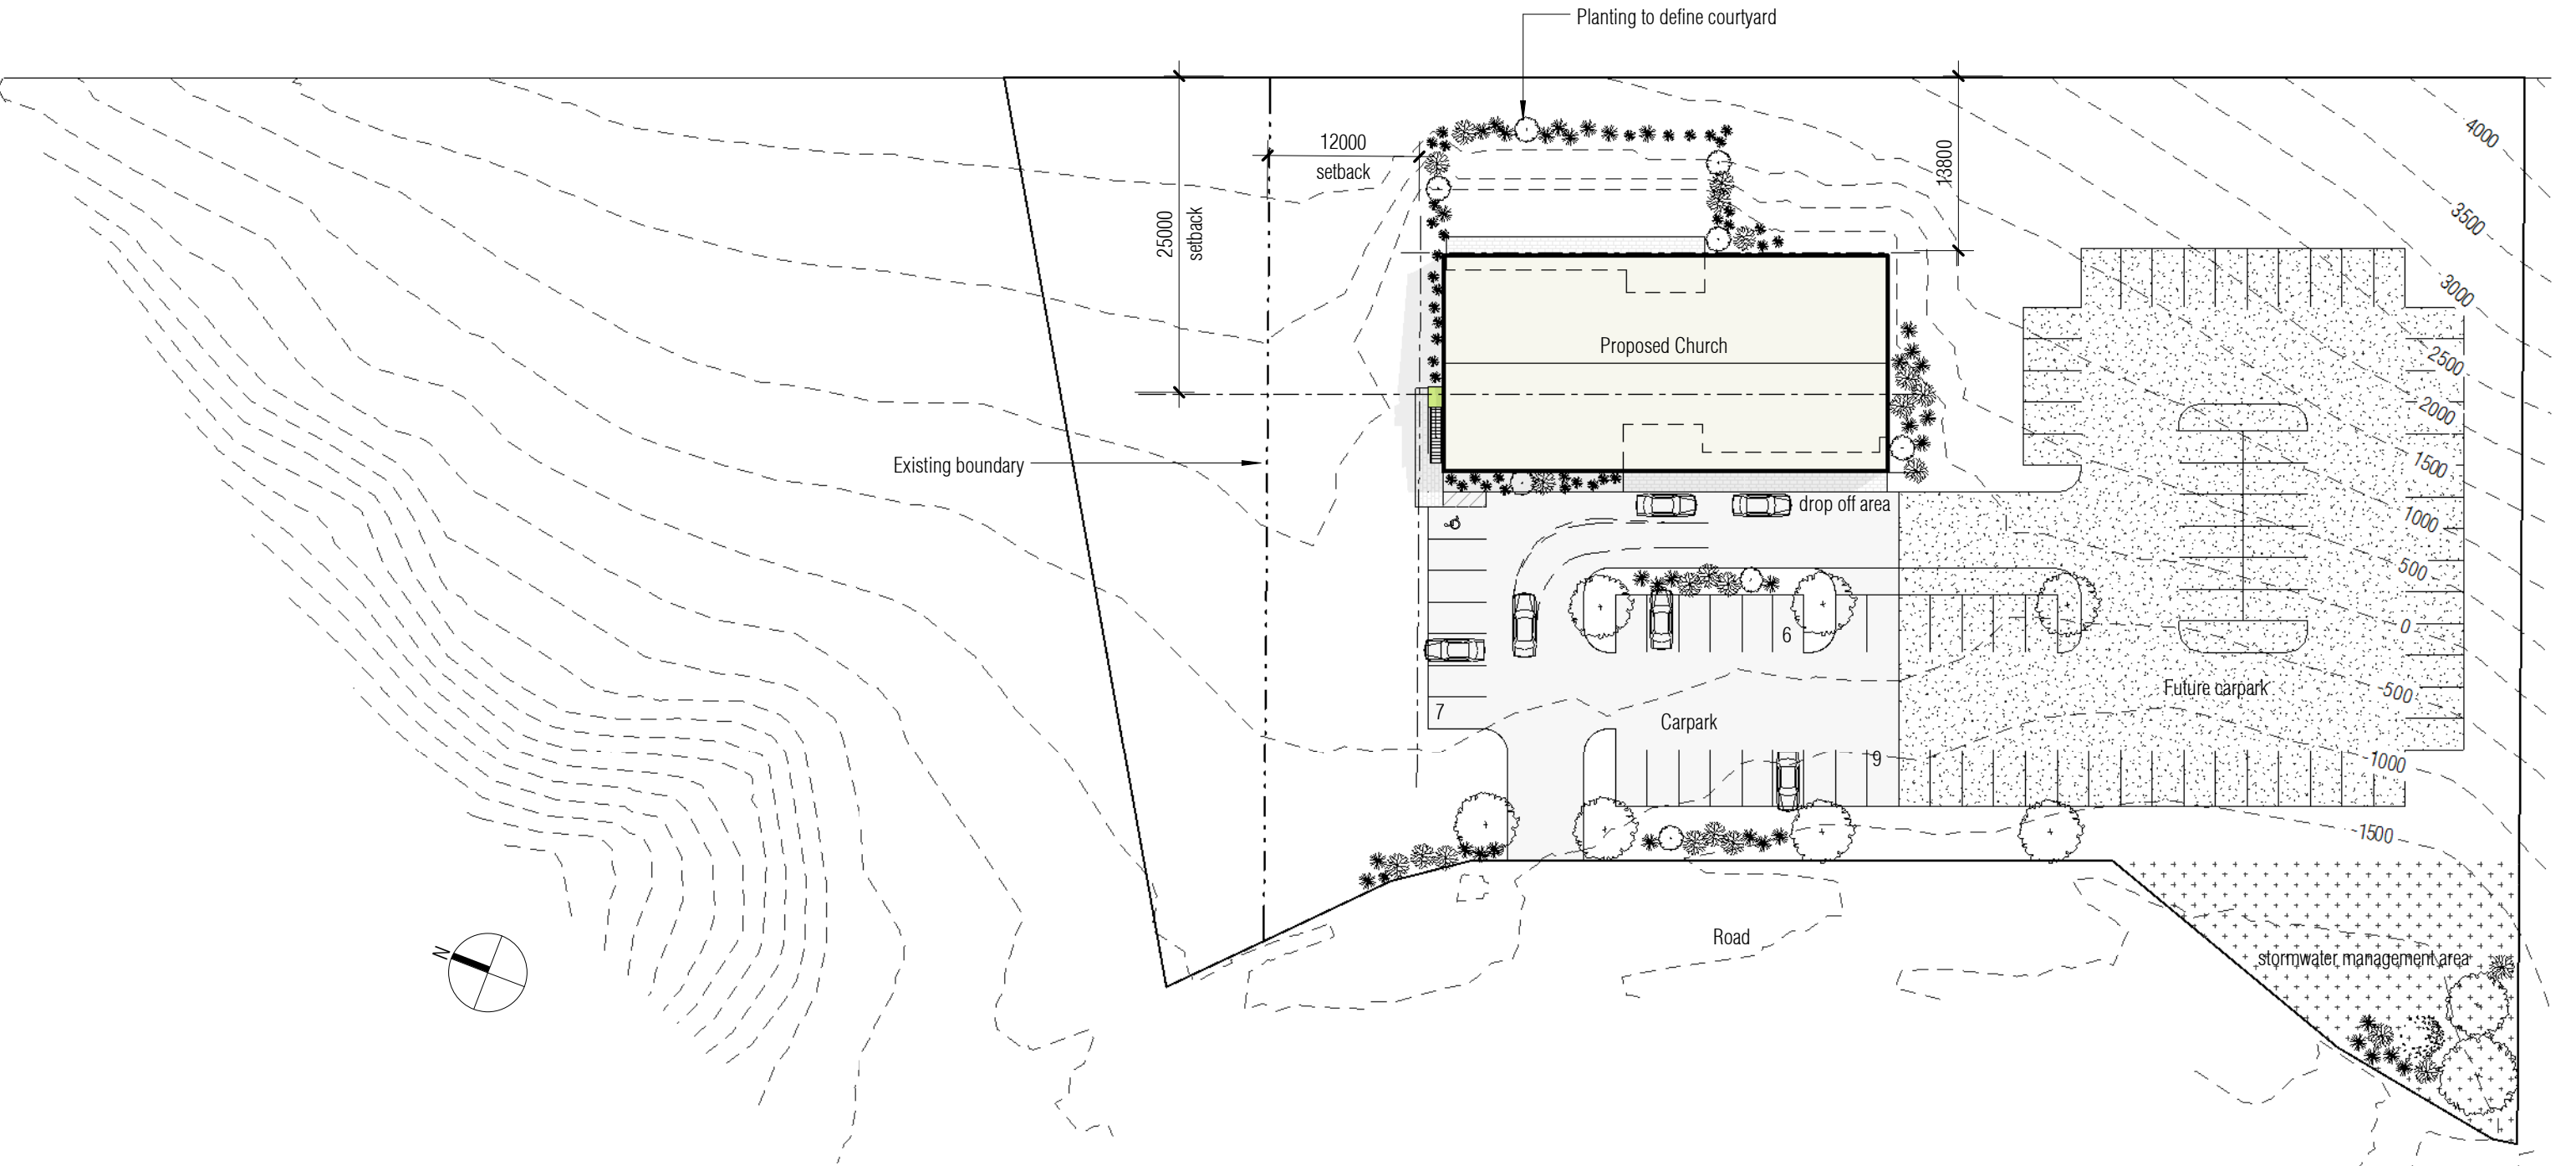

SITE PLAN
SCALE 1:500

PROJECT		NORTHGATE COMMUNITY CHURCH - ALTERNATIVE DESIGN BORMAN ROAD, HAMILTON		REF	22401	DATE	2/07/2010	REVISION	www.edwardswhite.co.nz
ISSUE		DEVELOPED DESIGN		edwardswhitearchitects					
TITLE	SITE PLAN			SHEET	Sk1		REV		
36 Thackeray Street P.O.Box 529 Hamilton New Zealand P +64 7 839 0095 F +64 7 839 0096 E office@edwardswhite.co.nz									

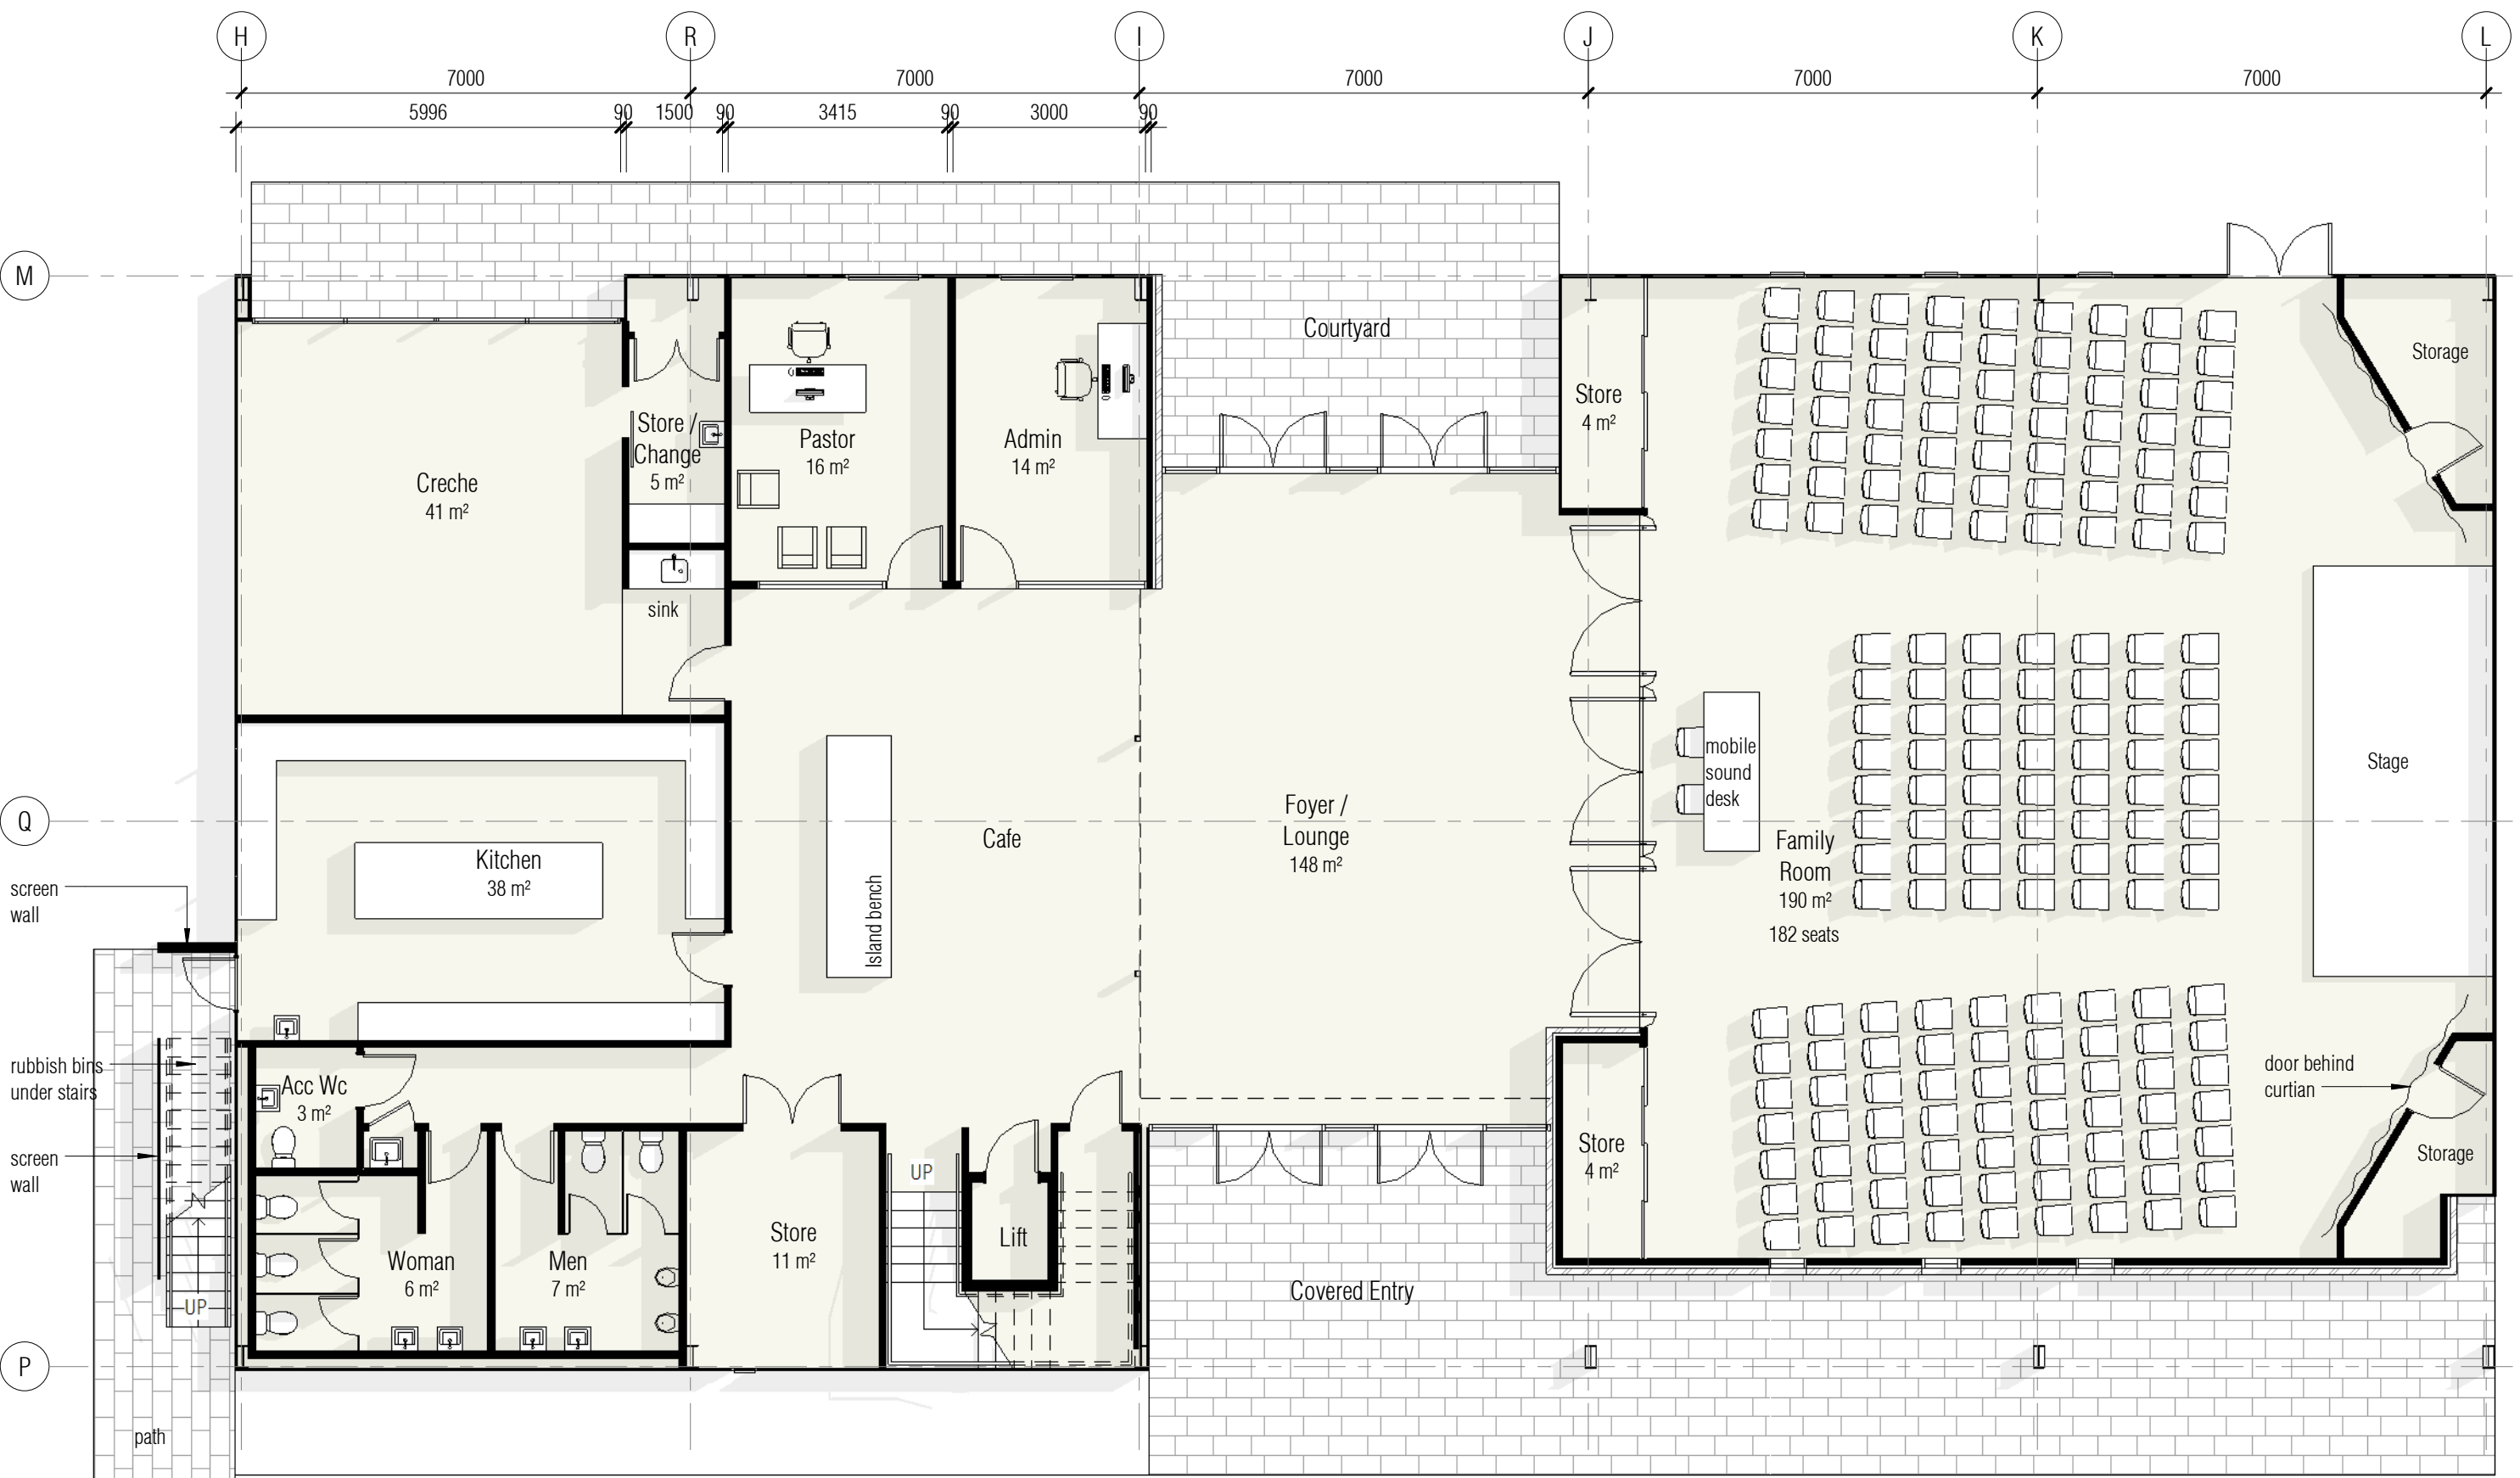

GROUND FLOOR PLAN
SCALE 1:100

PROJECT NORTHGATE COMMUNITY CHURCH - ALTERNATIVE DESIGN BORMAN ROAD, HAMILTON
TITLE GROUND FLOOR PLAN



REF 22401 DATE 2/07/2010
ISSUE DEVELOPED DESIGN

edwardswhitearchitects
SHEET Sk2




FIRST FLOOR PLAN
SCALE 1 : 100

PROJECT	NORTHGATE COMMUNITY CHURCH - ALTERNATIVE DESIGN BORMAN ROAD, HAMILTON	REF	22401	DATE	2/07/2010	REVISION		www.edwardswhite.co.nz
TITLE	FIRST FLOOR PLAN	ISSUE	DEVELOPED DESIGN			edwardswhitearchitects		
							SHEET	Sk3

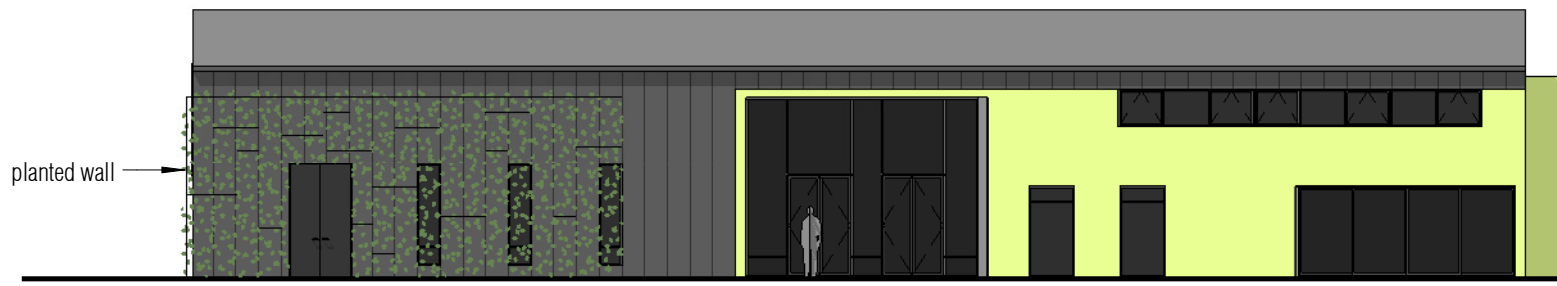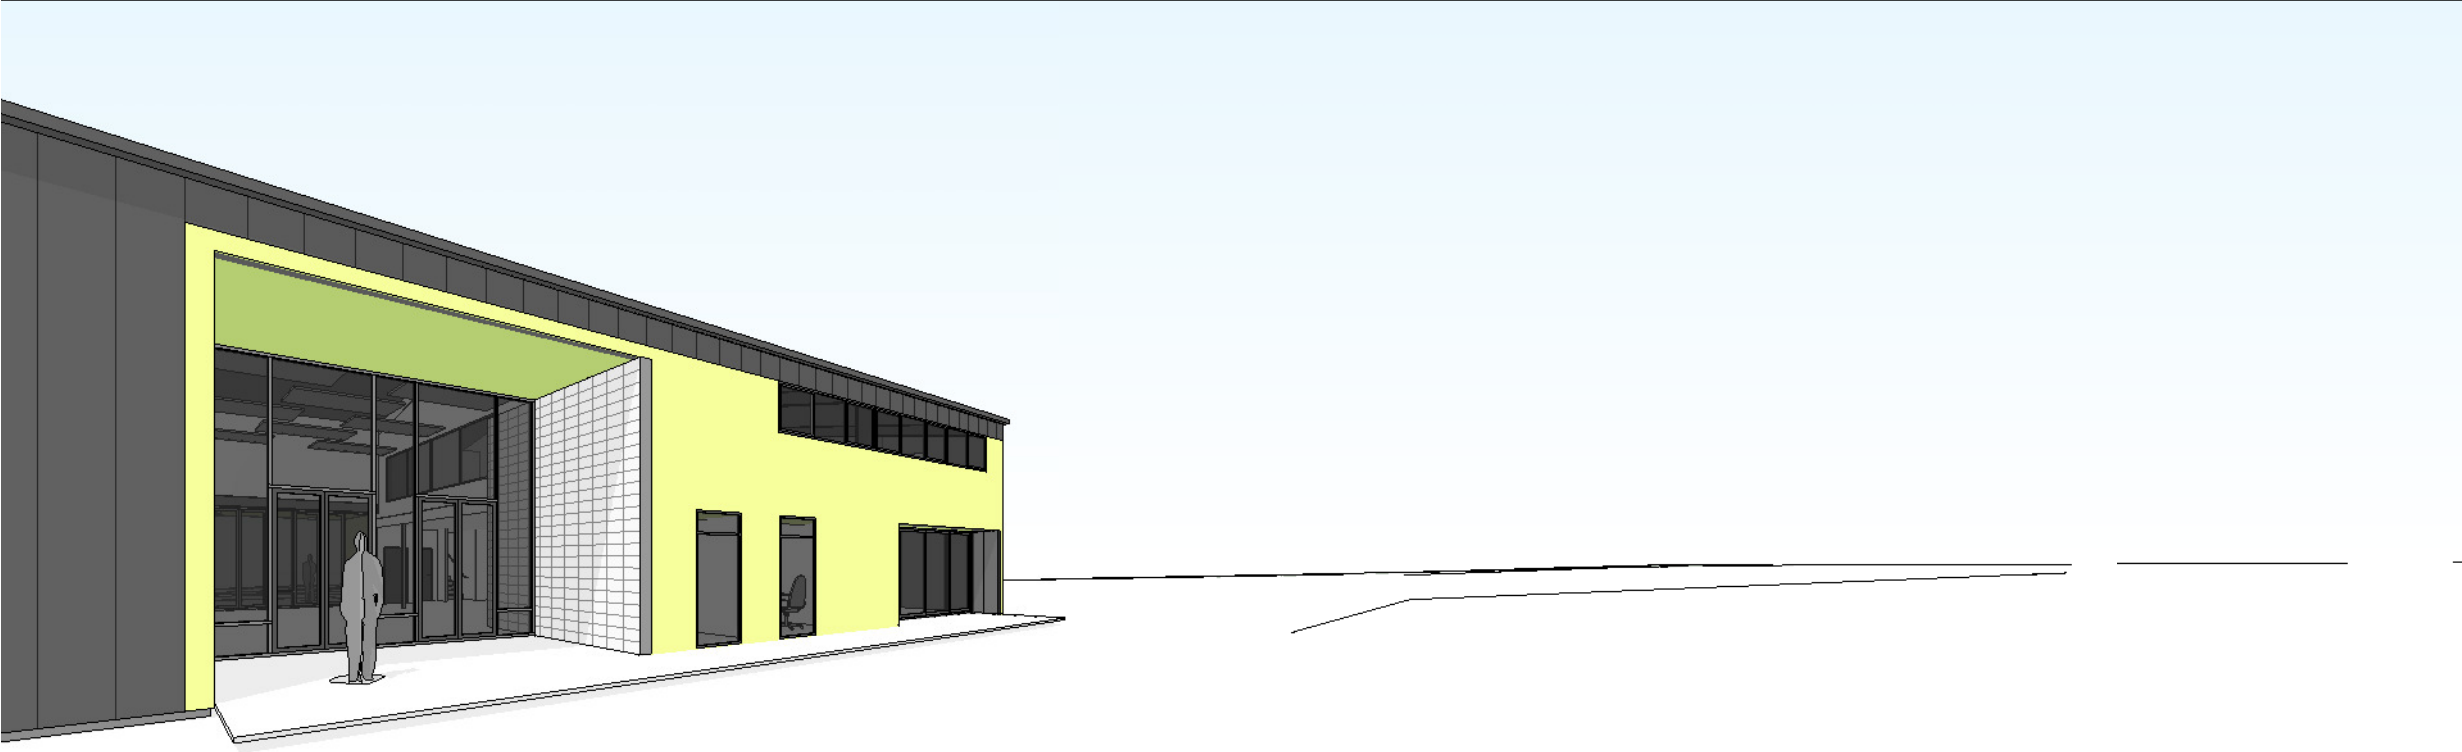

planted wall

WEST ELEVATION
SCALE 1 : 200

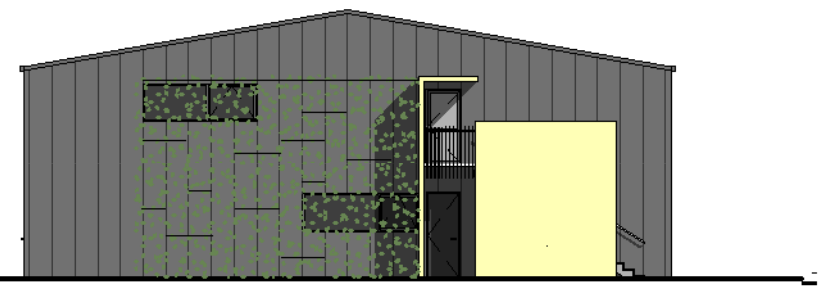

NORTH ELEVATION
SCALE 1 : 200



EAST ELEVATION
SCALE 1 : 200



SOUTH ELEVATION
SCALE 1 : 200


PROJECT	NORTHGATE COMMUNITY CHURCH - ALTERNATIVE DESIGN BORMAN ROAD, HAMILTON	REF	22401	DATE	2/07/2010	REVISION		www.edwardswhite.co.nz
TITLE	ELEVATIONS	ISSUE	DEVELOPED DESIGN	edwardswhitearchitects		SHEET	Sk4	REV -
36 Thackeray Street P.O.Box 529 Hamilton New Zealand P +64 7 839 0095 F +64 7 839 0096 E office@edwardswhite.co.nz								




Northgate
Community
Church

Northgate
Community
Church

PROJECT	NORTHGATE COMMUNITY CHURCH - ALTERNATIVE DESIGN BORMAN ROAD, HAMILTON	REF	22401	DATE	2/07/2010	REVISION		www.edwardswhite.co.nz
TITLE	PERSPECTIVE VIEW	ISSUE	DEVELOPED DESIGN			edwardswhitearchitects		
							SHEET	Sk5
							REV	-

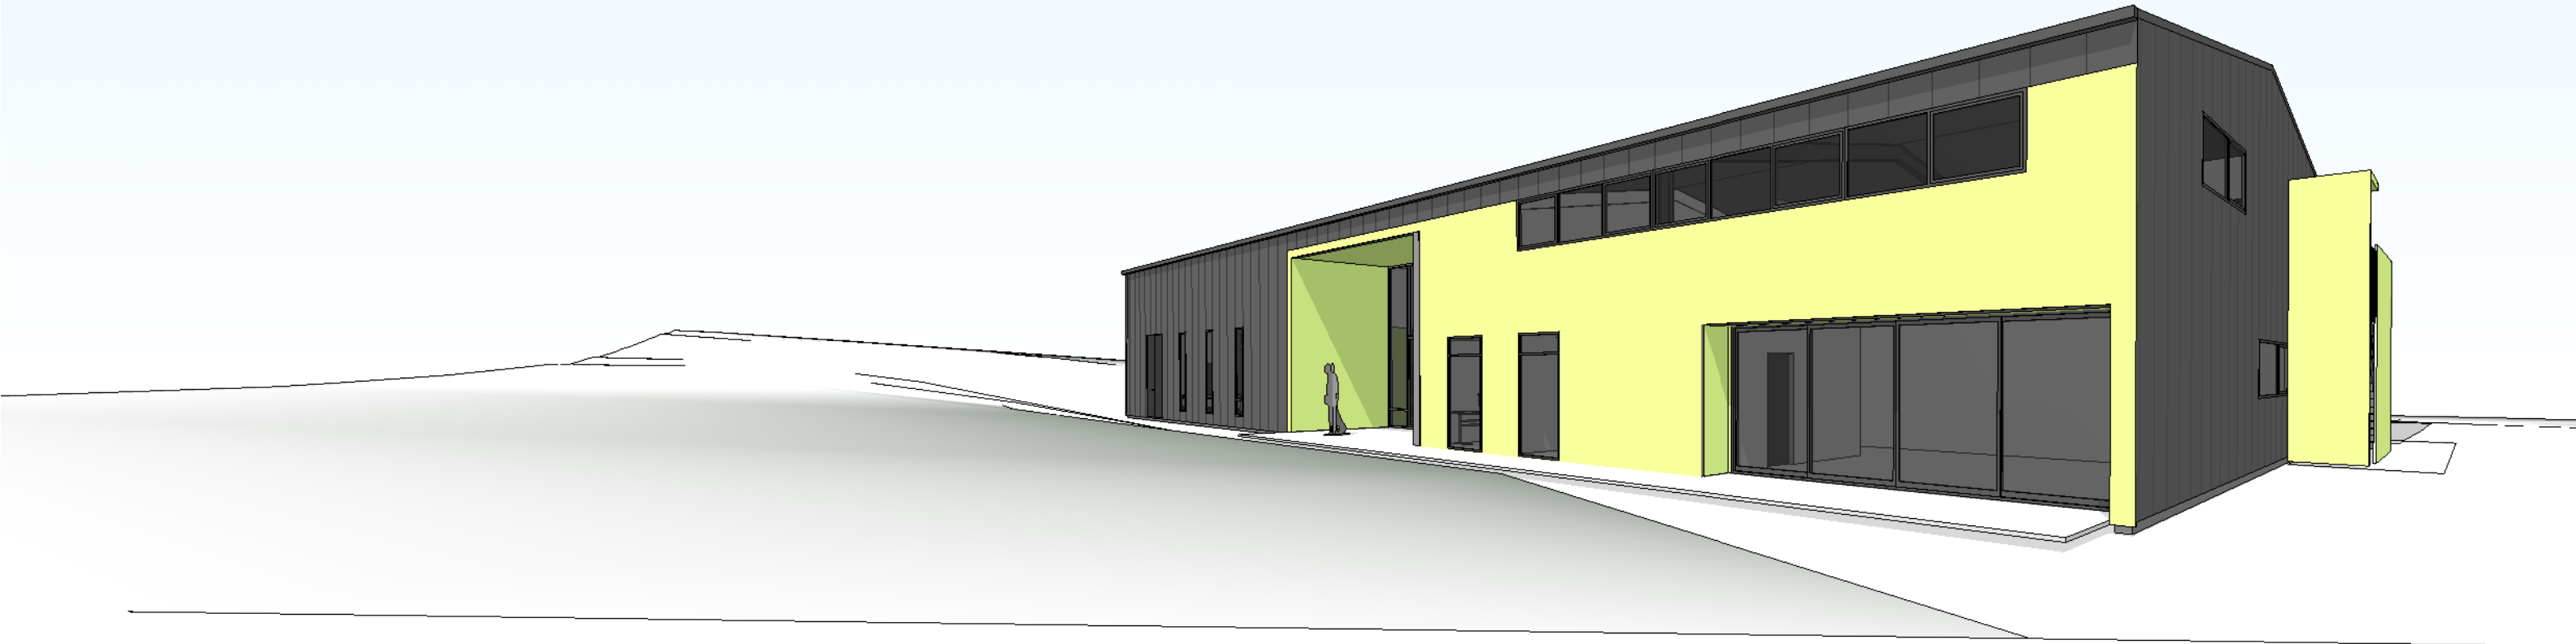

PROJECT	NORTHGATE COMMUNITY CHURCH - ALTERNATIVE DESIGN BORMAN ROAD, HAMILTON	REF	22401	DATE	2/07/2010	REVISION		www.edwardswhite.co.nz
TITLE	PERSPECTIVE VIEWS	ISSUE	DEVELOPED DESIGN	edwardswhitearchitects		SHEET	Sk6	REV -
36 Thackeray Street P.O. Box 529 Hamilton New Zealand P +64 7 839 0095 F +64 7 839 0096 E office@edwardswhite.co.nz								

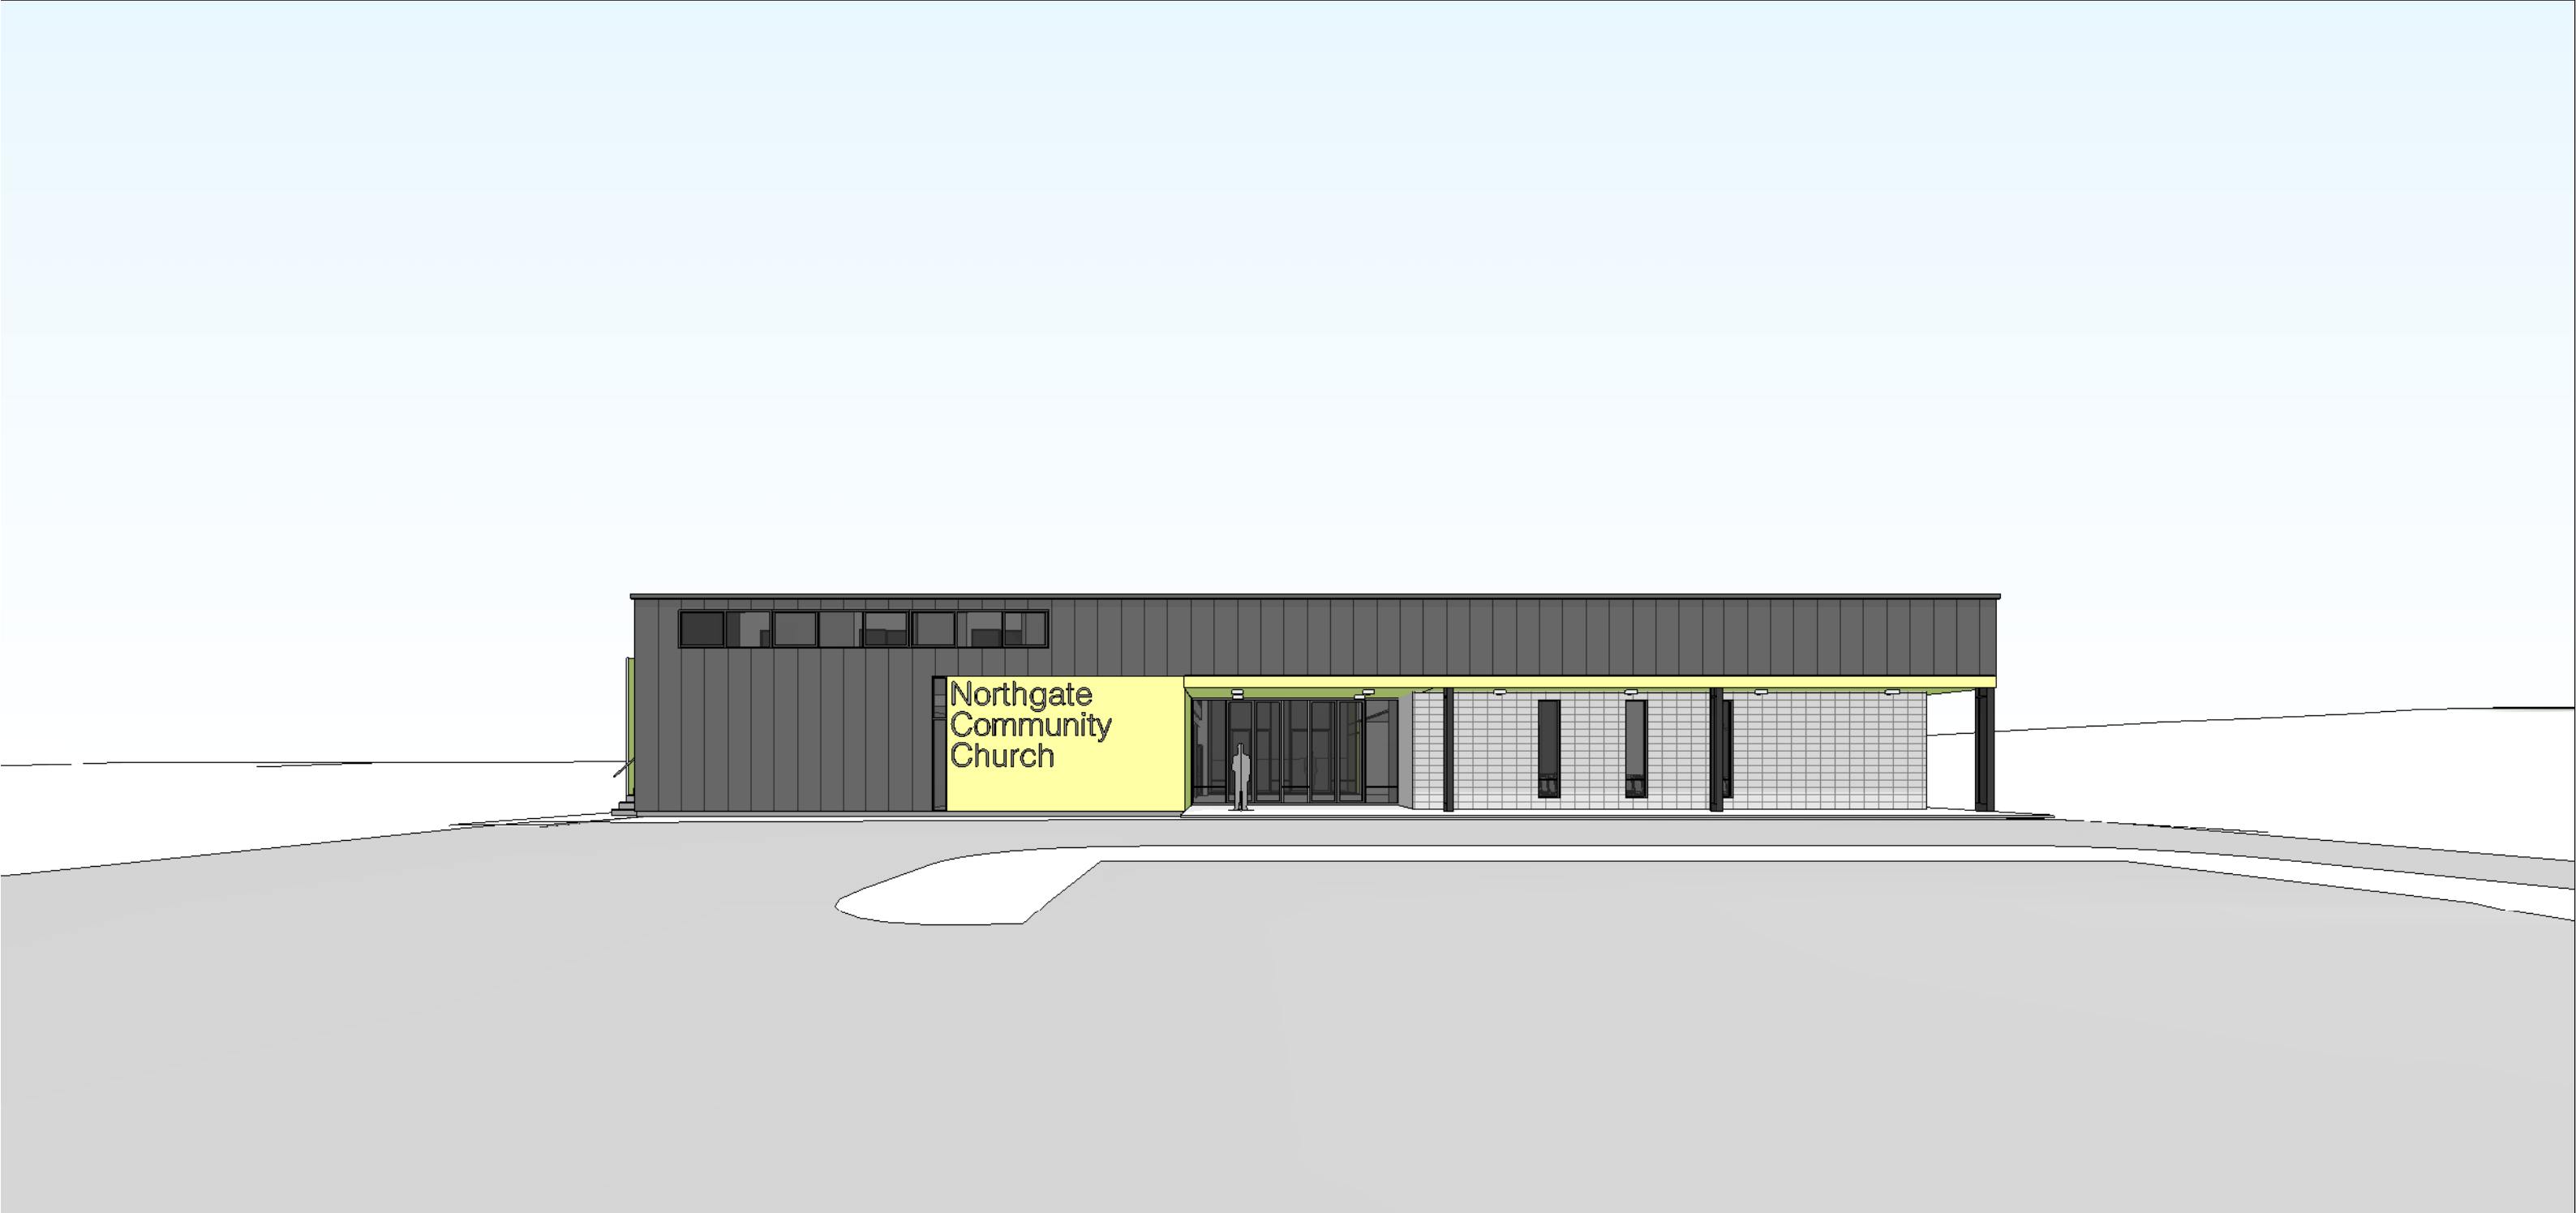

PROJECT	NORTHGATE COMMUNITY CHURCH - ALTERNATIVE DESIGN BORMAN ROAD, HAMILTON	REF	22401	DATE	2/07/2010	REVISION		www.edwardswhite.co.nz		
TITLE	ENTRY PERSPECTIVE	ISSUE	DEVELOPED DESIGN	edwardswhitearchitects						
							SHEET	Sk7	REV	



PROJECT NORTHGATE COMMUNITY
CHURCH - ALTERNATIVE DESIGN
BORMAN ROAD, HAMILTON

REF 22401 DATE 2/07/2010
ISSUE DEVELOPED
DESIGN

REVISION

www.edwardswhite.co.nz

edwardswhitearchitects

TITLE SECTIONAL PERSPECTIVES

SHEET Sk8 REV

36 Thackeray Street P.O. Box 529 Hamilton New Zealand P +64 7 839 0095 F +64 7 839 0096 E office@edwardswhite.co.nz