

**NORTHGATE COMMUNITY  
CHURCH EXTENSION  
14A HAYNES PLACE,  
HAMILTON**




30 RIVERSIA AV ARTIST IMPRESSION ONLY




30 RIVERSIA AV ARTIST IMPRESSION ONLY

Wellako District Council  
Building Consent Number  
BLD098076  
APPROVED


Revision	Description	
A-100	1	3D VIEWS
A-200	1	PROGRESS SITE PLAN
A-201	1	PROGRESS SITE PLAN
A-202	1	EROSION & SEDIMENT CONTROL PLAN
A-203	1	EXISTING FLOOR PLANS
A-204	1	EXISTING FLOOR PLANS
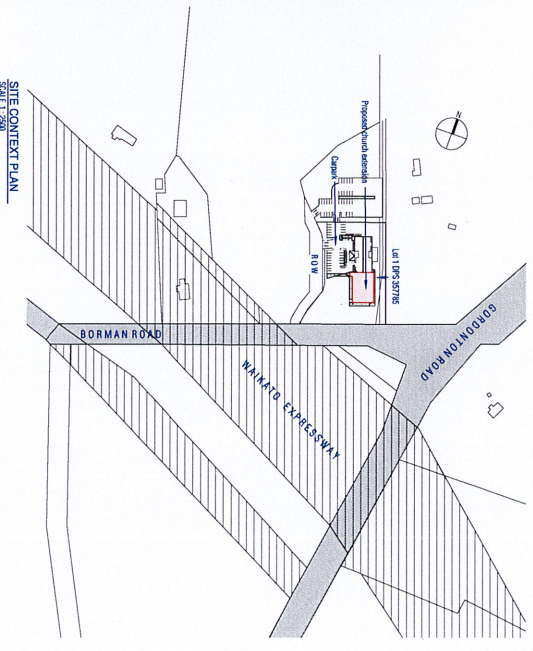

Walden District Council  
 Building Consent Number  
 BLD078607/6  
 APPROVED

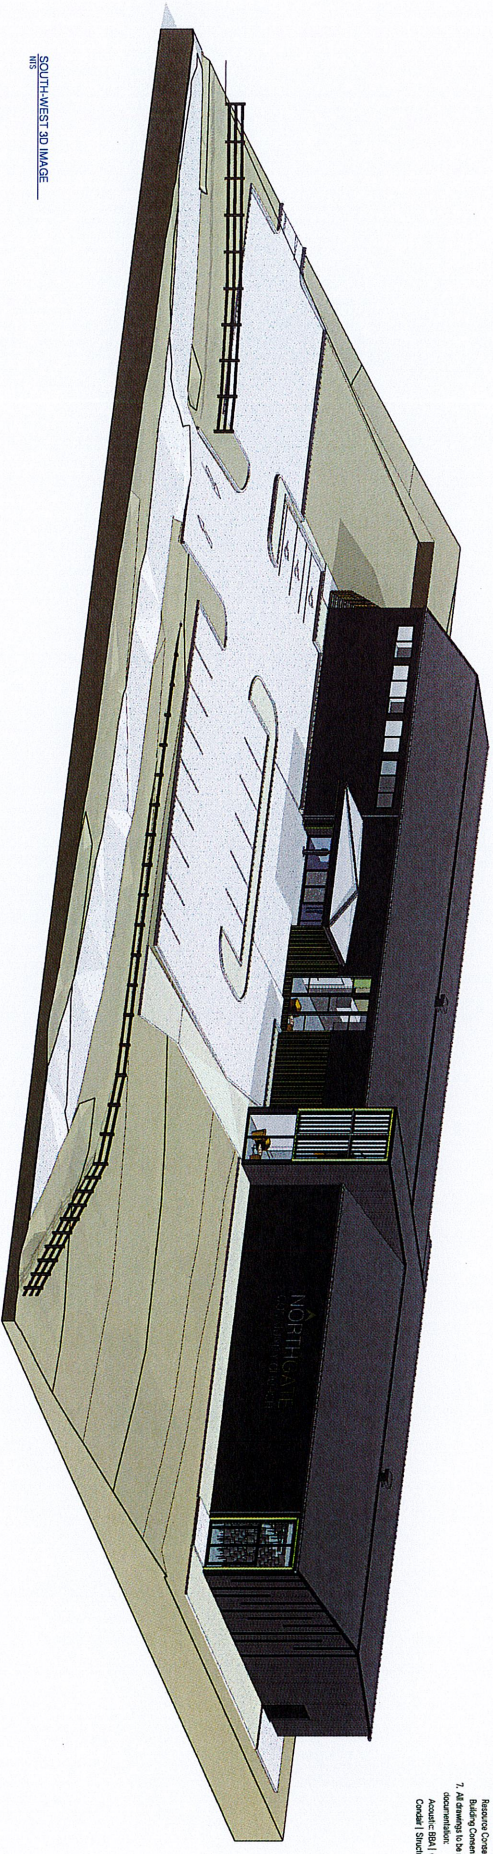

SOUTHWEST 3D IMAGE  
 1/15

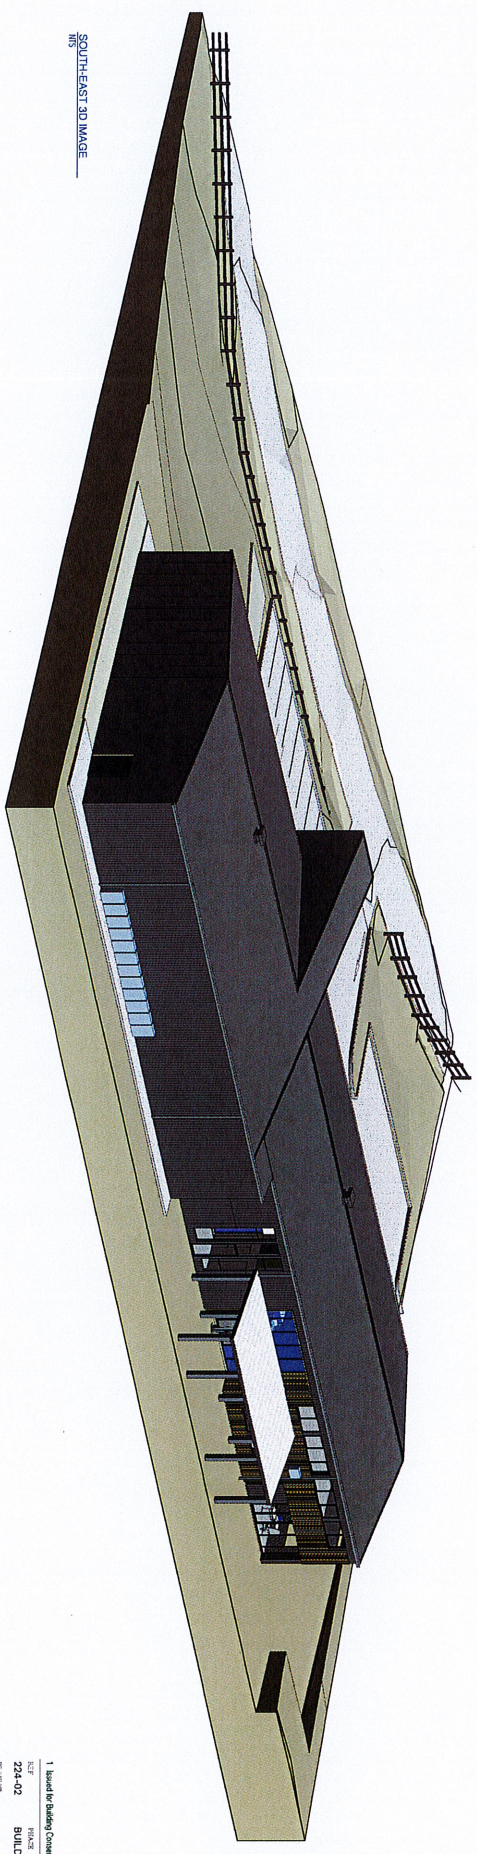

SOUTHEAST 3D IMAGE  
 1/15

- GENERAL NOTES**
1. All construction to be in accordance with relevant NZ Standards, NZBC and local authority requirements.
  2. All dimensions are in millimetres unless stated otherwise. Use metric dimensions, do not state of drawings.
  3. All dimensions are to the face of the work unless otherwise stated.
  4. The Contractor shall verify the accuracy of all dimensions, levels and angles on site prior to commencing any work.
  5. The Contractor shall notify the architect of any discrepancies in the documents and / or site conditions for clarification.
  6. All work to be in accordance with the approved conditions of the Land Use Resource Consent & approved Building Consent as noted.
  7. All drawings to be read in conjunction with the following conditions documentation:  
 - Architectural Specification - clause 4  
 - Keynote Title - architectural specification clause heading  
 - Building Consent & approved Building Consent as noted.  
 Building Consent Number: 18020001/23  
 Consent | Structure - All Cladding (Signage)

1. Issued for Building Consent  
 DATE: 29-03-26  
 DRAWING: 224-02 BUILDING CONSENT  
 PROJECT: NORTHGATE COMMUNITY CHURCH EXTENSION  
 ADDRESS: 14A HAYNES PLACE, HAMILTON  
 SHEET: 3D VIEWS

DRAWING: ORIGINAL, 17.12.24  
 DATE: 29/03/2026  
 BY: [Signature]  
 CHECKED BY: [Signature]  
**A-100**  
 DRAWING NUMBER



